


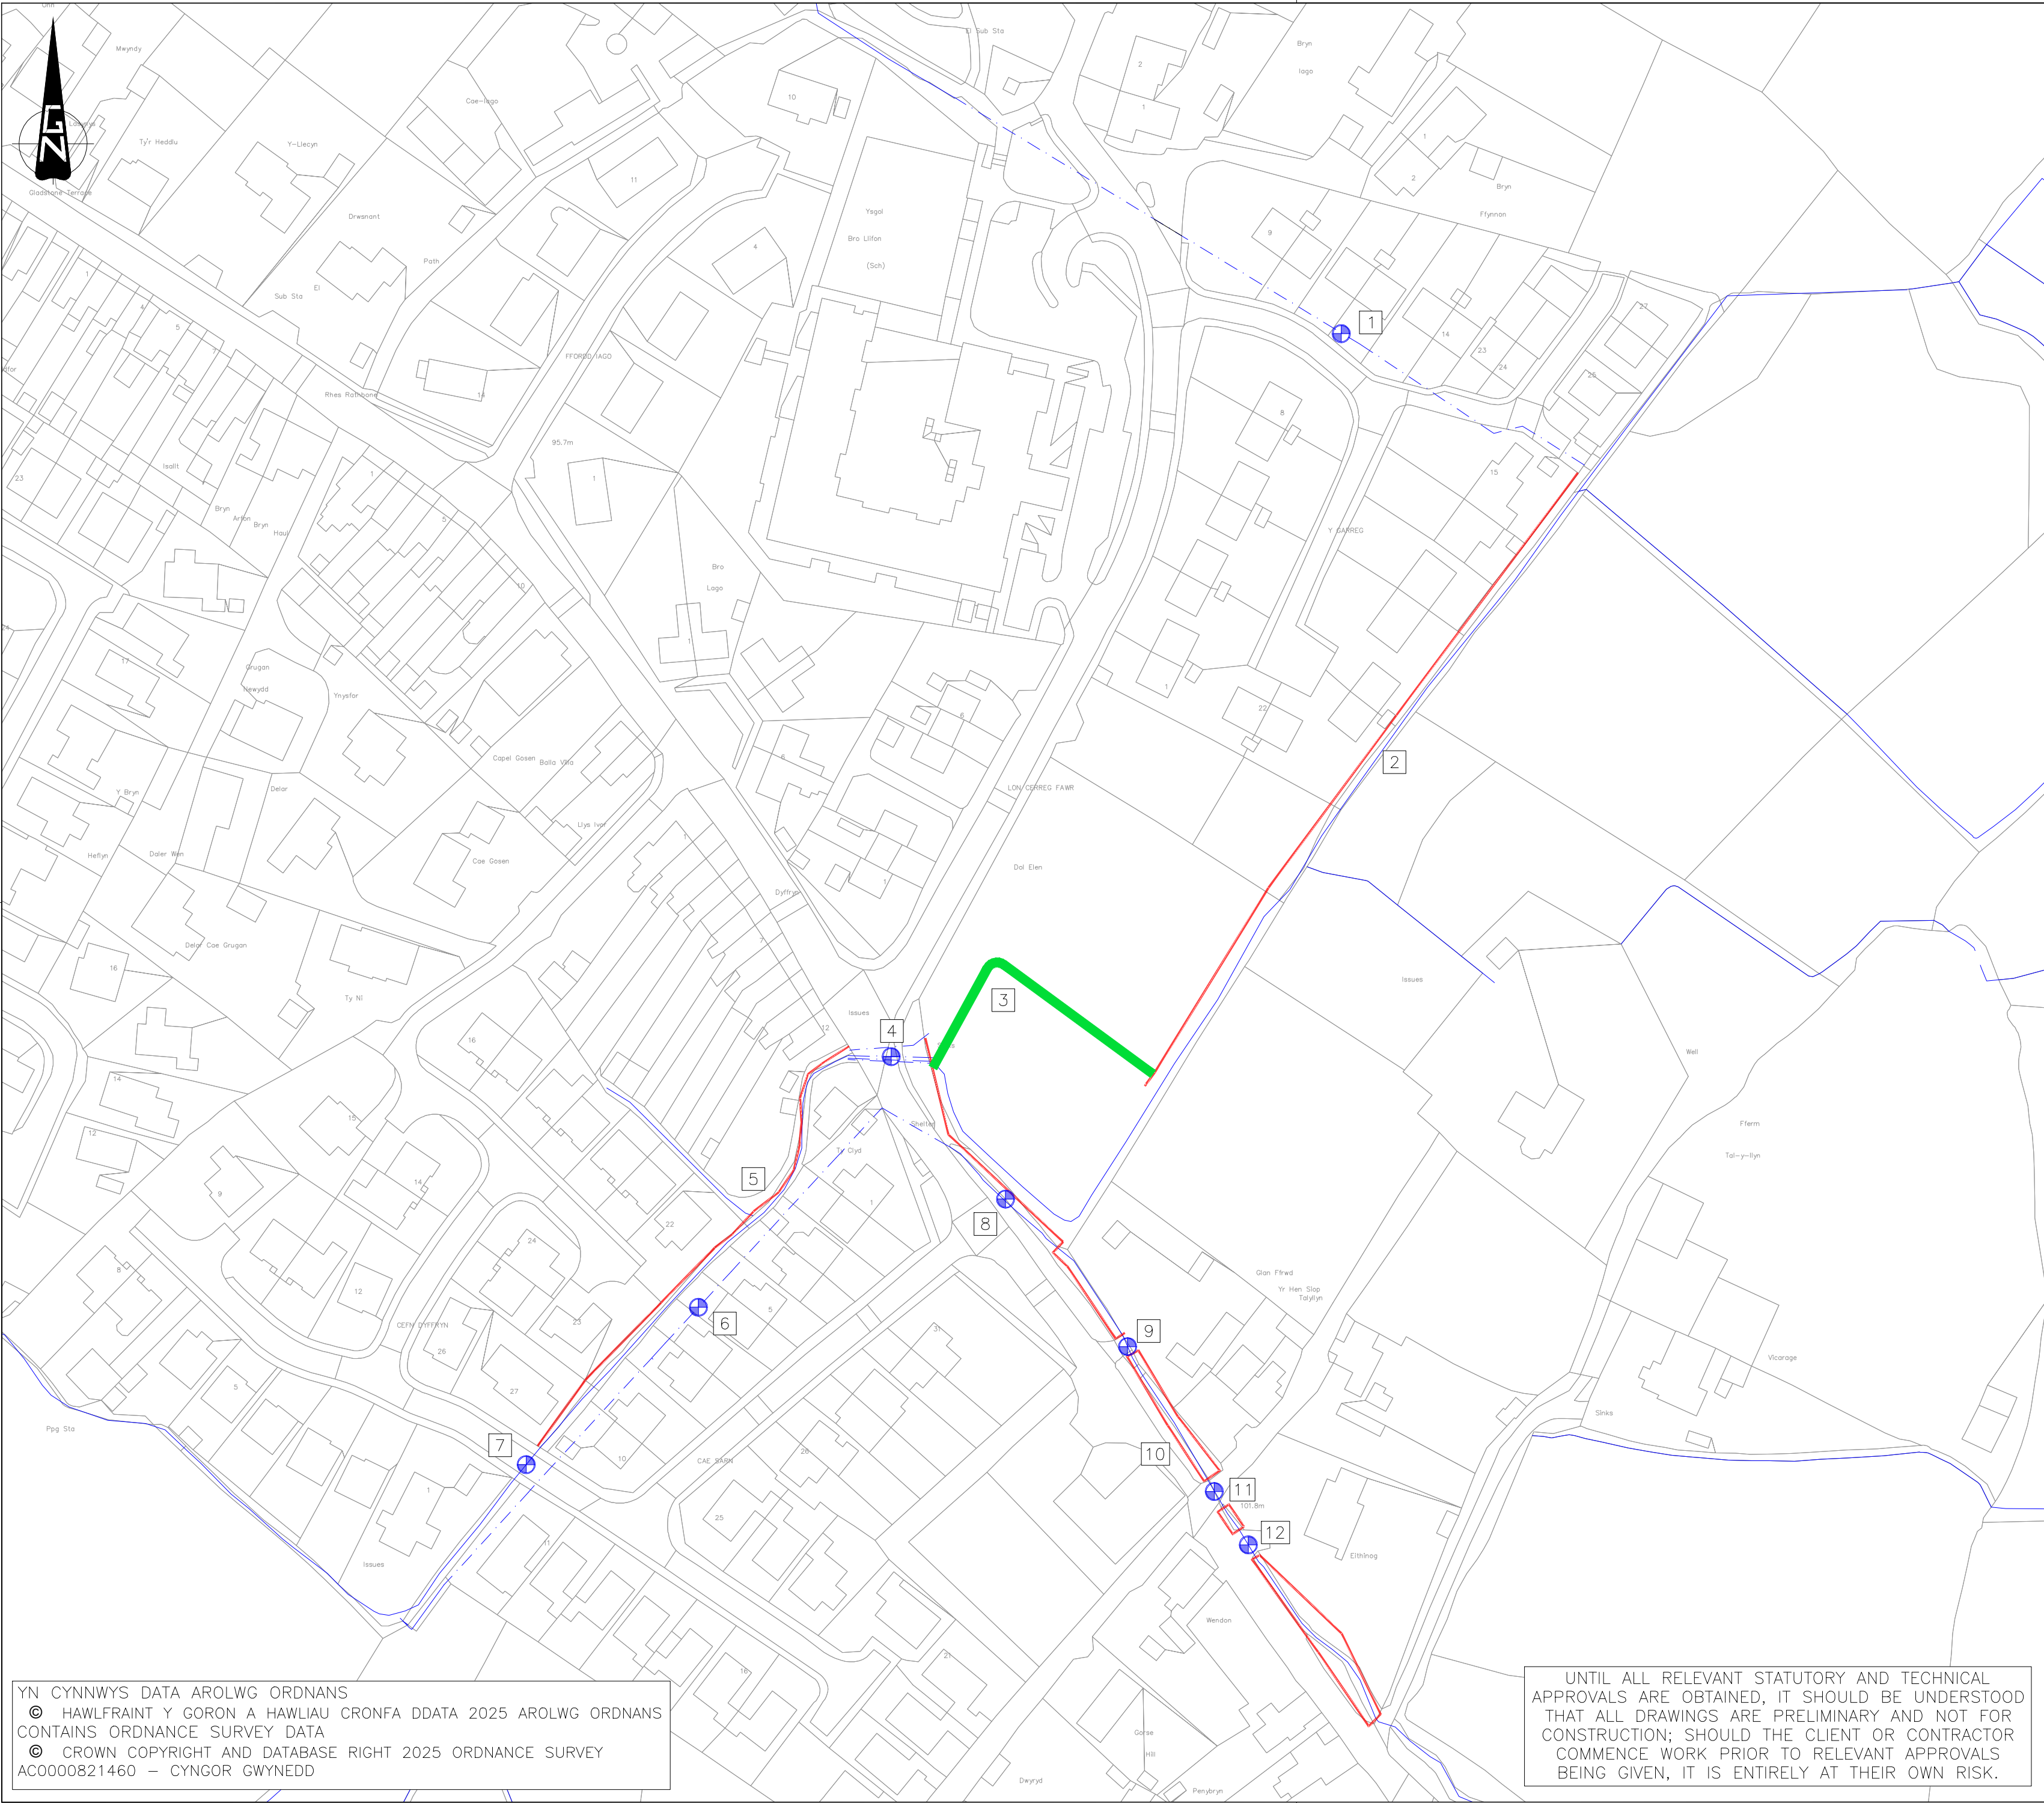

DO NOT SCALE

ALLWEDD/KEY

—

EXISTING WATERCOURSE

- - -

EXISTING CULVERT

⊕

PROPOSED CULVERT IMPROVEMENT WORKS

—

PROPOSED FLOOD WALL

—

PROPOSED FLOOD BUND

NODIADAU/NOTES

1. THE WORKS SHOWN ARE INDICATIVE ONLY.

2. THE WORKS SHOWN ARE SUBJECT TO DETAILED APPRAISAL, DETAILED DESIGN, TECHNICAL APPROVALS, PLANNING APPROVAL, LANDOWNER AGREEMENTS, AND AVAILABILITY OF GRANT FUNDING.

P01	11/04/2025	FIRST ISSUE	DJM	BF	RR
RHIF NO.	DYDDIAD DATE	NEWIDIADAU MODIFICATIONS	GAN BY	GWIRIWDYD CHECKED	CYMERADWY APPROVED

S2 – SUITABLE FOR INFORMATION

YGC

YMGYNGHORIAETH GWYNEDD CONSULTANCY
SWYDDFA PENRALLT
FFORDD PAFILIWN
CAERNARFON
GWYNEDD
LL55 1BN

CYNGOR GWYNEDD

CLEIENT / CLIENT:

CYNGOR GWYNEDD

Llywodraeth Cymru
Welsh Government

CYNLLUN / SCHEME:

ASTUDIAETH ATAL LLIFOGYDD GROESLON
GROESLON FLOOD ALLEVIATION STUDY

TEITL / TITLE:

OPSIWNAU GWAITH ATAL LLIFOGYDD

FLOOD ALLEVIATION WORKS OPTIONS

DARLUNIWDY: DRAWN: DJM	GWIRIWDY: CHECKED: BF	CYMERADWY: APPROVED: RR
RHIF PROSIECT: PROJECT NO.: 8703	DYLUNIWDY: DESIGNED: -	DYDDIAD: DATE: EBRILL 2025
RHIF LLUNIAD: DRAWING NO.: 8703-YGC-XX-XX-SK-C-0003	GRADDFEYDD: SCALES: 1:1000	CYWL: REV.: P01

© CYNGOR GWYNEDD

YN CYNNWYS DATA AROLWG ORDNANS

© HAWLFRANT Y GORON A HAWLIAU CRONFA DDATA 2025 AROLWG ORDNANS CONTAINS ORDNANCE SURVEY DATA

© CROWN COPYRIGHT AND DATABASE RIGHT 2025 ORDNANCE SURVEY

AC0000821460 – CYNGOR GWYNEDD

UNTIL ALL RELEVANT STATUTORY AND TECHNICAL APPROVALS ARE OBTAINED, IT SHOULD BE UNDERSTOOD THAT ALL DRAWINGS ARE PRELIMINARY AND NOT FOR CONSTRUCTION; SHOULD THE CLIENT OR CONTRACTOR COMMENCE WORK PRIOR TO RELEVANT APPROVALS BEING GIVEN, IT IS ENTIRELY AT THEIR OWN RISK.